


11 10 9 8 7 6 5 4 3 2 1

N

F

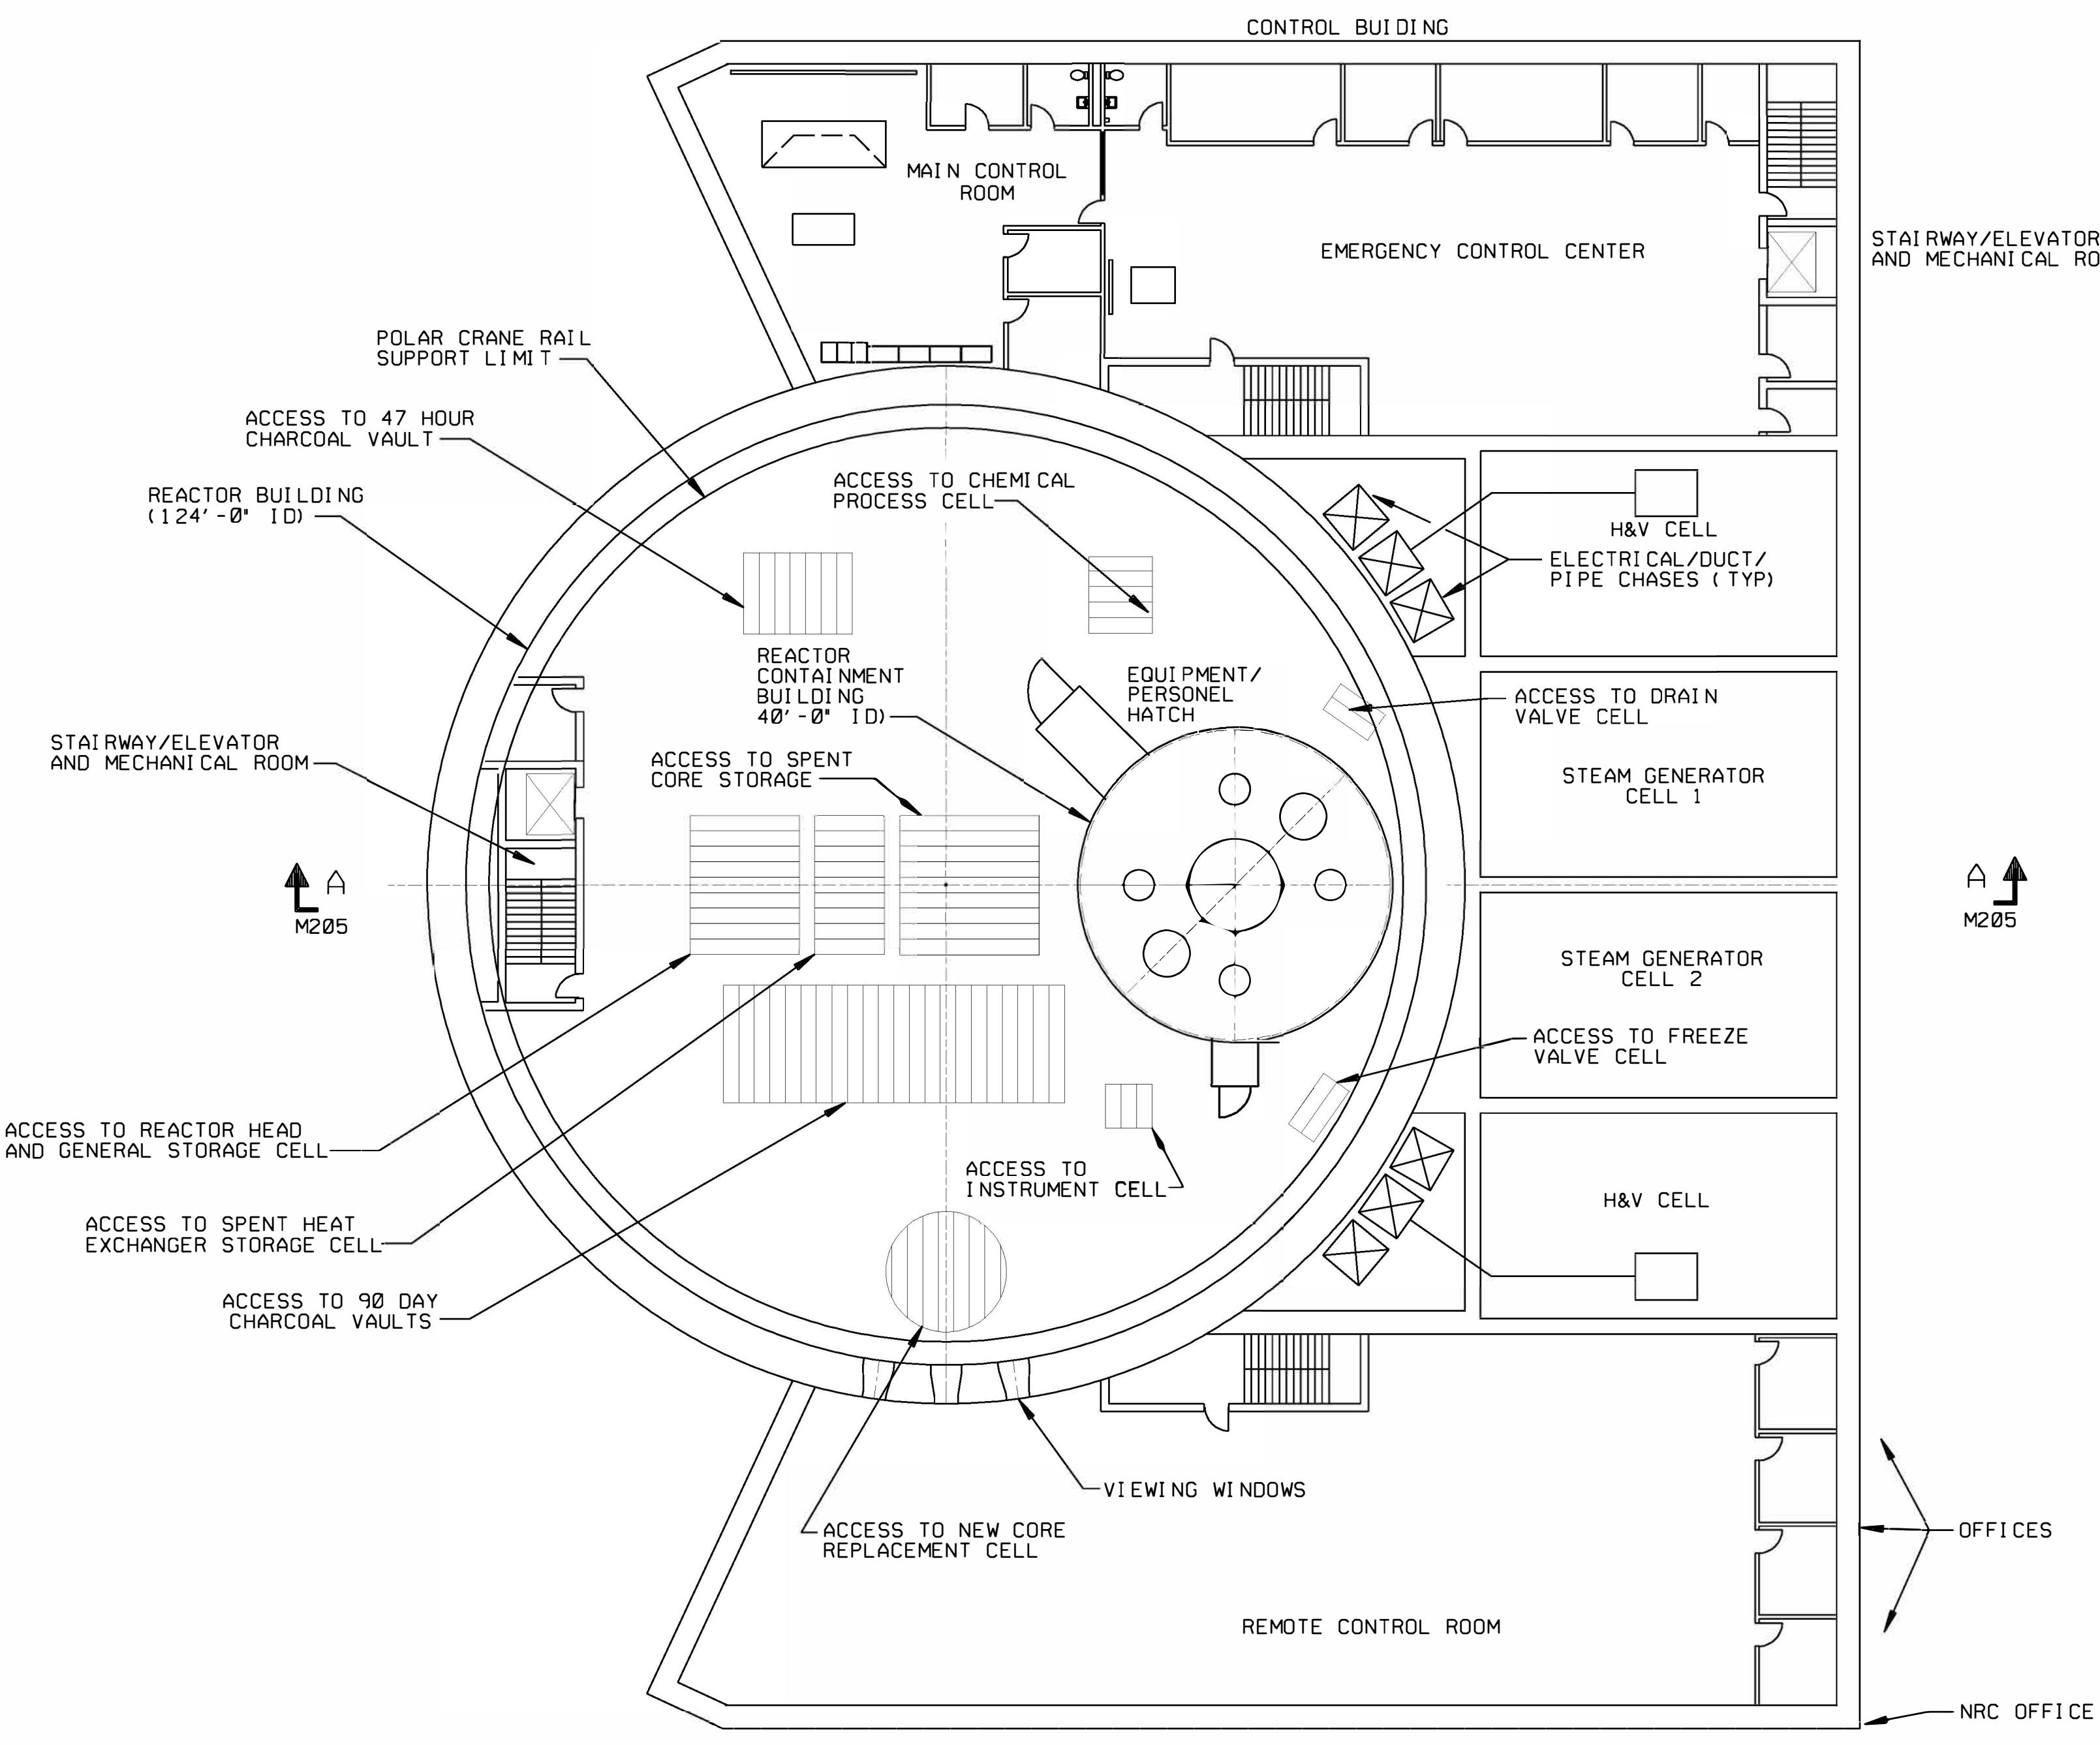


GRAPHIC SCALE

0 8' 16' 24' 32' 40' 48'

1/16" = 1' - 0"

Rev No	Revision					Revision					Revision					Drawing Control					Engineering Review				
	Date	Dwn	Chkd	Approved	Chief Engr	Rev No	Date	Dwn	Chkd	Approved	Chief Engr	Rev No	Date	Dwn	Chkd	Approved	Chief Engr	Purpose	Approved by	Date	Released By	Date			
																		For Information					Disc	Engr	Date
																		For Comment					Mac		
																		For Bid					Elec		
																		For Fabrication					Civil		
																		For Construction					Arch		
																							Instr		
																							JCF	JCF	
																							Drawn	Designed	Checked
																							Lead Engineer	Date	
																							Approved for Construction	Work Order	
																							Chief NUCLEAR Engineer	3264	Drawing No
																							Sh	B	

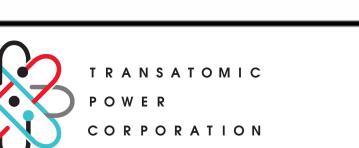

GENERAL ARRANGEMENT
REACTOR BUILDING PLAN EL 42'-0"

BURNS AND ROE ENTERPRISES, INC.
Engineers and Constructors - Oradell, NJ



Approved for Construction Work Order Drawing No
Chief NUCLEAR Engineer 3264 M200 Sh B