


11 10 9 8 7 6 5 4 3 2 1

N

F

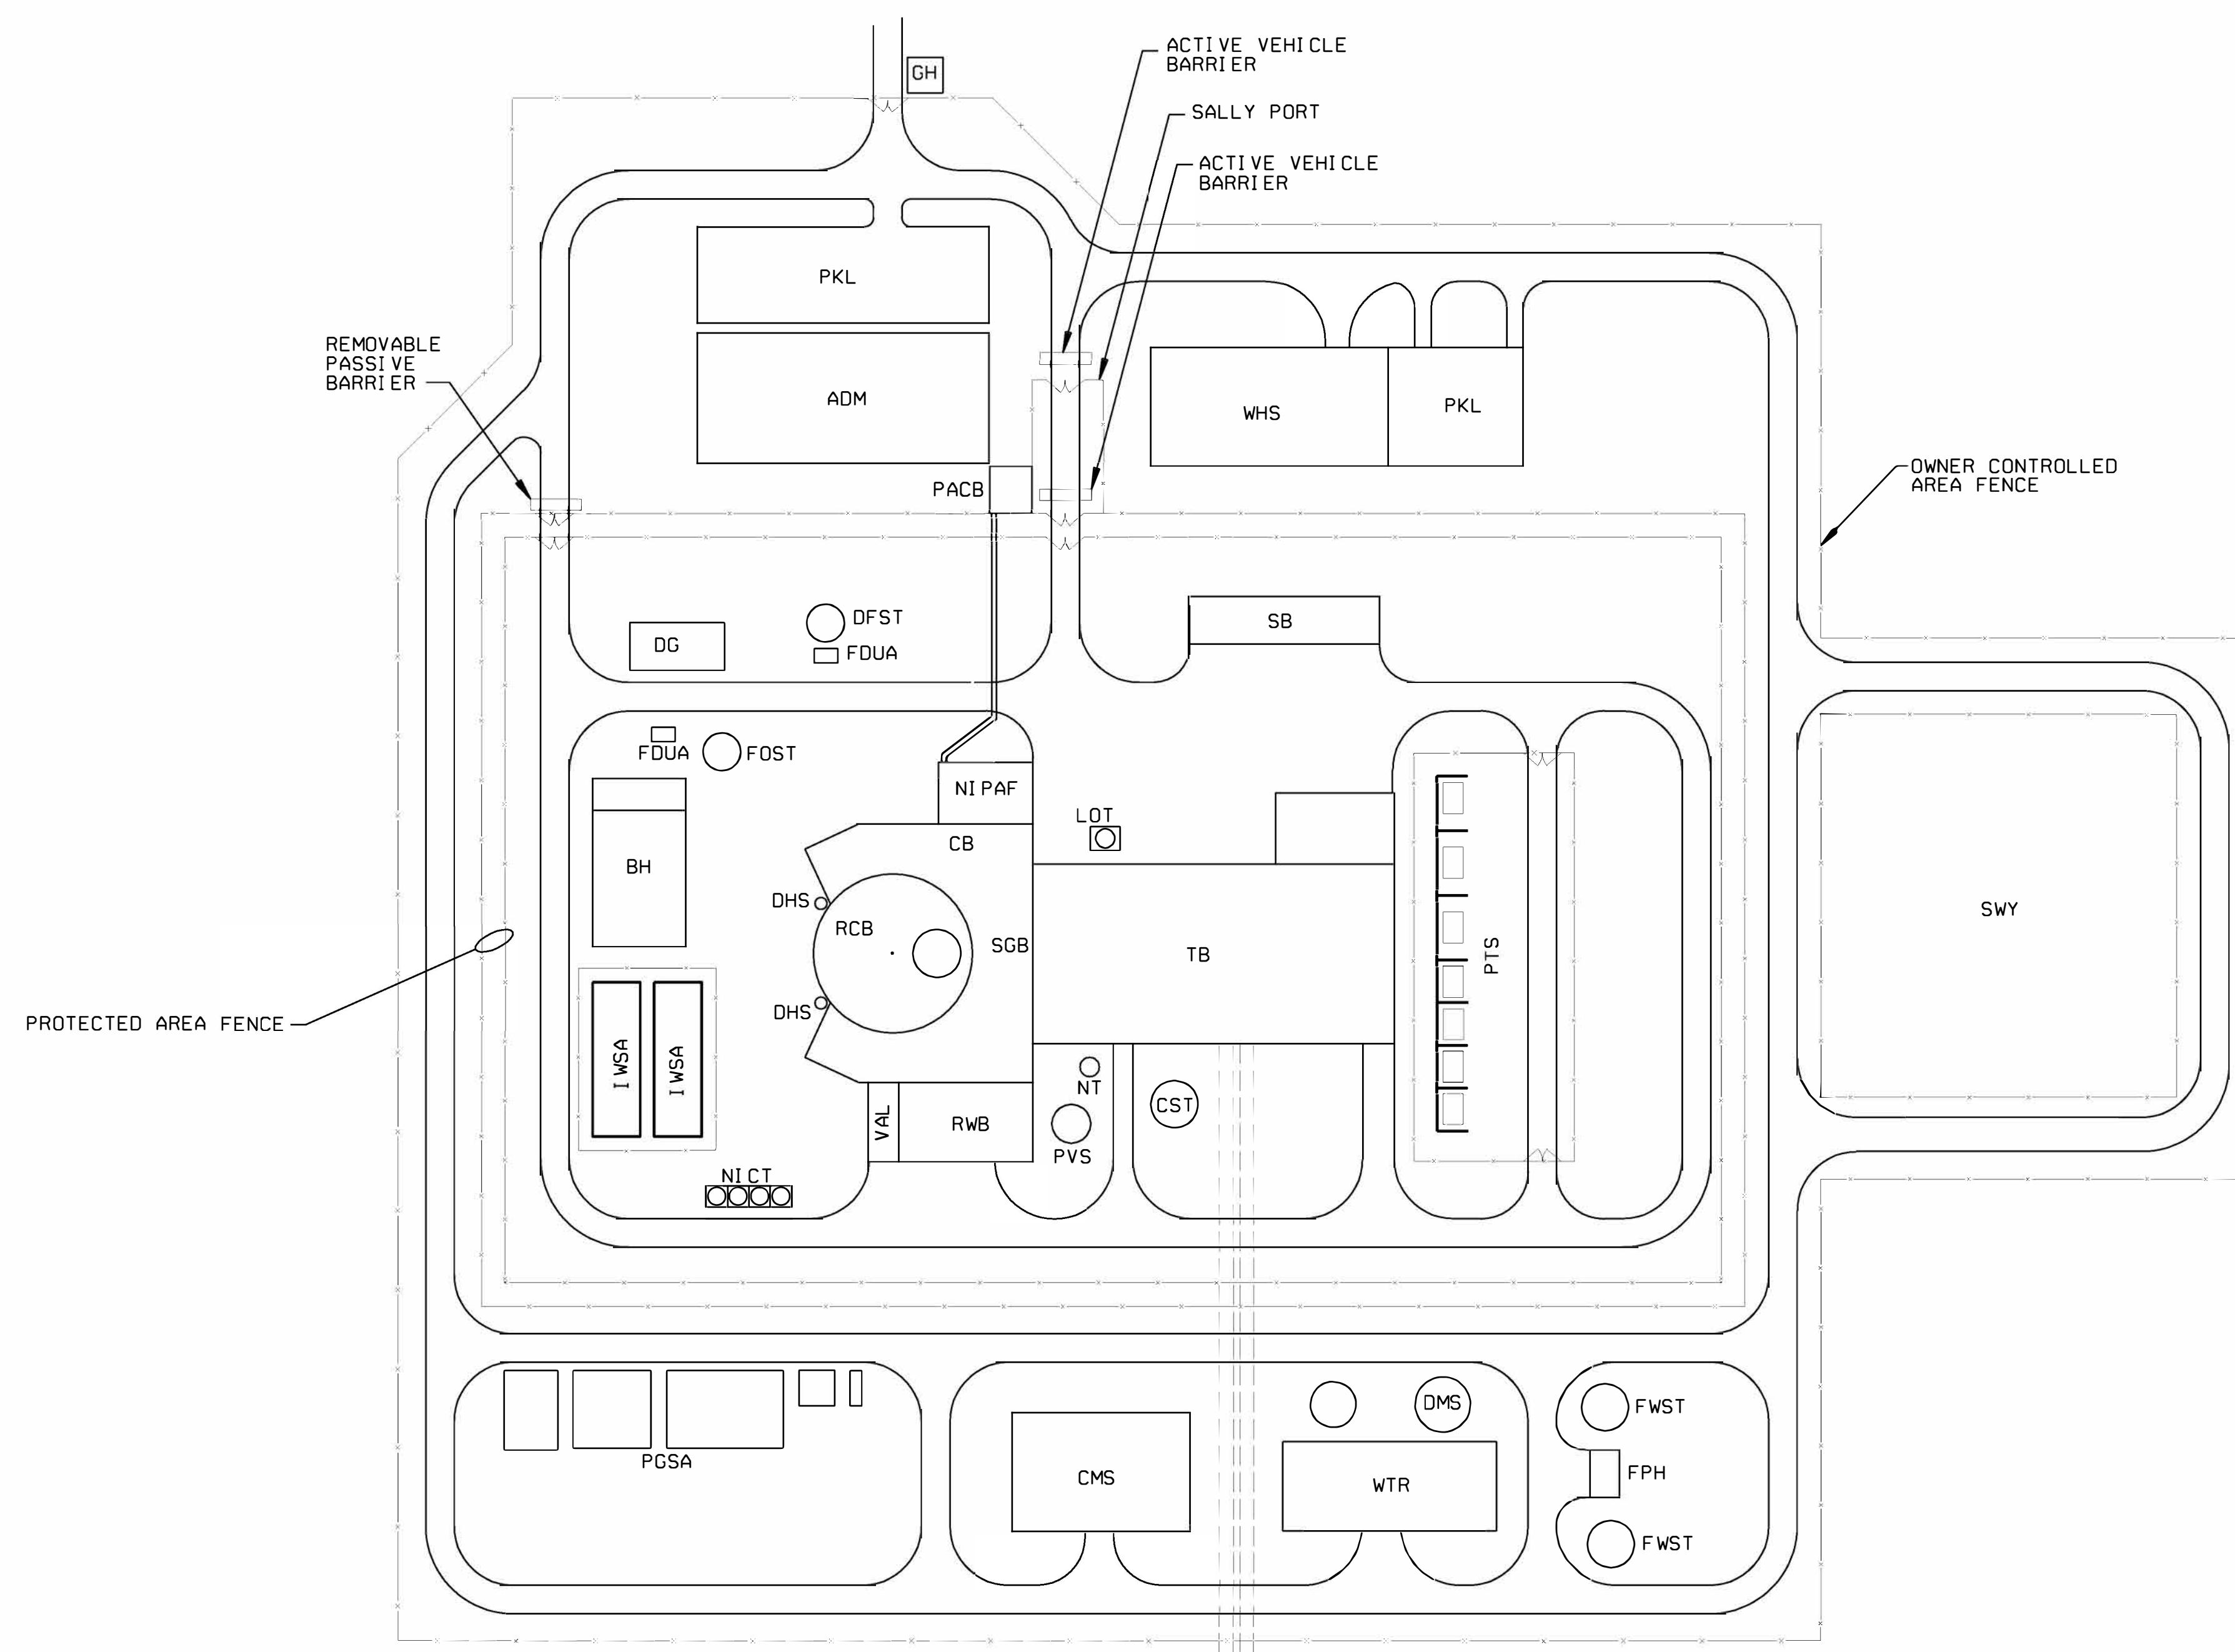

LEGEND


ADM ADMINISTRATION BUILDING - BOP
 BH BOILER HOUSE - NI
 CB CONTROL BUILDING - RSB - NI
 CMS COLD MACHINE SHOP/MAINTENANCE FACILITY - BOP
 CST. CONDENSATE STORAGE TANK - BOP
 DFST. DIESEL FUEL STORAGE TANK - NI
 DG DIESEL GENERATOR - NI
 DHS DECAY HEAT STACK - NI
 DMS DEMIN WATER STORAGE TANK - BOP
 FOST. FUEL OIL STORAGE TANK - NI
 FOUA FUEL OIL UNLOADING AREA - NI
 FPH FIRE PUMP HOUSE - BOP
 FWST. FIRE WATER STORAGE TANK - BOP
 GH GUARD HOUSE - BOP
 IWSA INTERIM WASTE STORAGE AREA - NI
 LOT. LUBE OIL STORAGE TANK - BOP
 NI NUCLEAR ISLAND STRUCTURE - NI
 NI CT. NUCLEAR ISLAND COOLING TOWER - NI
 NI PAF. NI PERSONNEL ACCESS FACILITY - NI
 PACB PLANT ACCESS CONTROL BUILDING - BOP
 PGS PLANT GAS STORAGE AREA
 PKL PARKING LOT - BOP
 PVS PLANT VENT STACK - NI
 PTS PLANT TRANSFORMERS STATION - NI
 RCB REACTOR CONTAINMENT BUILDING - NI
 RWB RADWASTE BUILDING (INCLUDES HOT MACHINE SHOP) - NI
 SB SECURITY BUILDING/GARAGE - BOP
 SGB STEAM GENERATOR BUILDING - RSB - NI
 SWY SWITCHYARD - BOP (BY OWNER)
 TB TURBINE BUILDING/SECONDARY NON-RADIOACTIVE SAMPLE LAB - BOP
 VAL VEHICLE AIR LOCK
 WHS BALANCE OF PLANT WAREHOUSE - BOP
 WTR WATER TREATMENT BUILDING/DEMINERALIZED WATER SAMPLING LAB - BOP

\$\$DCNFITLENAME\$\$

\$\$TIME\$\$

\$\$DATE\$\$

Rev No	Revision					Revision					Revision					Drawing Control					Engineering Review						
	Date	Dwn	Chkd	Approved	Chief Engr	Rev No	Date	Dwn	Chkd	Approved	Chief Engr	Rev No	Date	Dwn	Chkd	Approved	Chief Engr	Rev No	Purpose	Approved by	Date	Released by	Date	Disc	Engr	Date	
																			For Information								
																			For Comment								
																			For Bid								
																			For Fabrication								
																			For Construction								

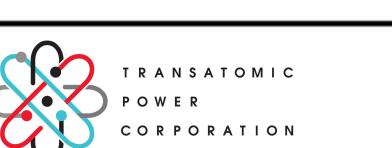

GENERAL ARRANGEMENT
PLOT PLAN

BURNS AND ROE ENTERPRISES, INC.
Engineers and Constructors - Oradell, NJ



Approved for Construction Work Order Drawing No
3264 M210 Sh Rev B
Scale 1:500-0' Chief NUCLEAR Engineer